

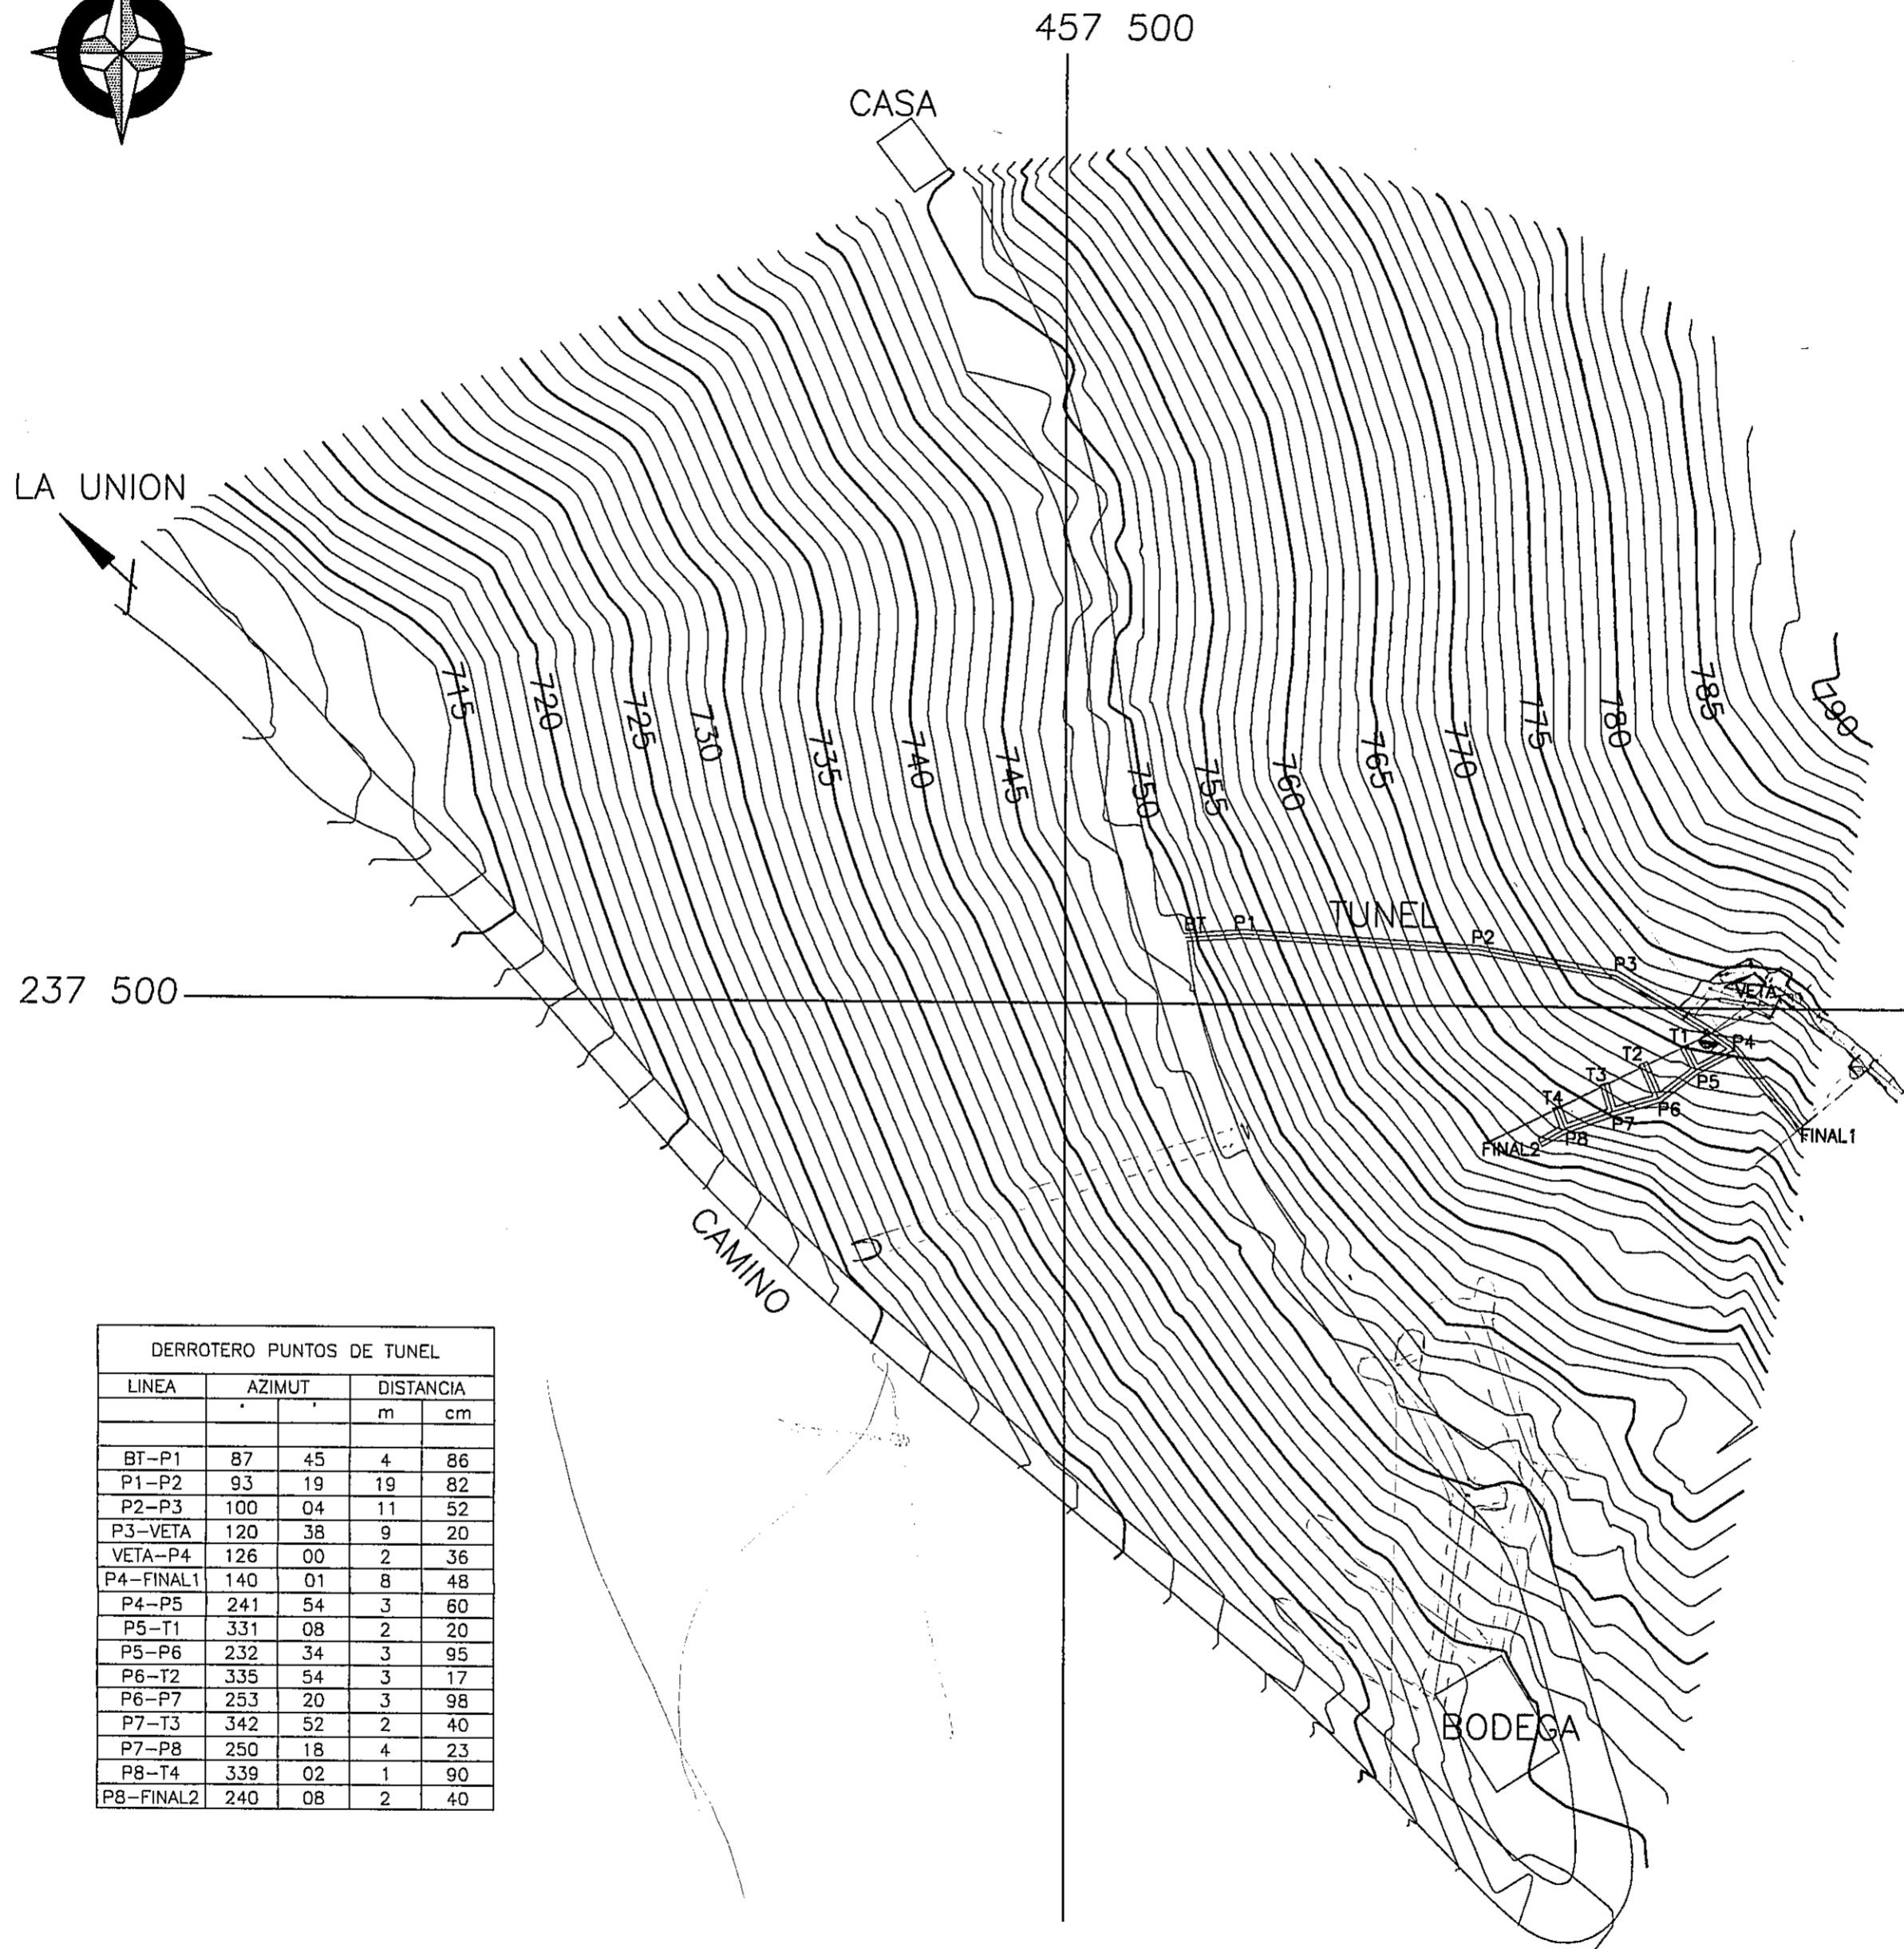


CURVAS DE NIVEL CADA METRO SECTOR LA UNION

DETALLES Y CURVAS DE NIVEL CADA METRO
Escala 1:500

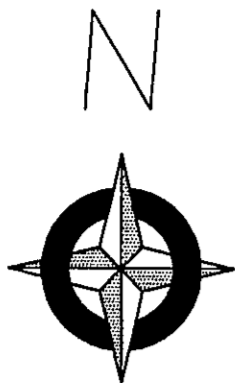

DERROTERO PUNTOS DE TUNEL				
LINEA	AZIMUT	DISTANCIA		
		m	cm	
BT-P1	87 45	4	86	
P1-P2	93 19	19	82	
P2-P3	100 04	11	52	
P3-VETA	120 38	9	20	
VETA-P4	126 00	2	36	
P4-FINAL1	140 01	8	48	
P4-P5	241 54	3	60	
P5-T1	331 08	2	20	
P5-P6	232 34	3	95	
P6-T2	335 54	3	17	
P6-P7	253 20	3	98	
P7-T3	342 52	2	40	
P7-P8	250 18	4	23	
P8-T4	339 02	1	90	
P8-FINAL2	240 08	2	40	

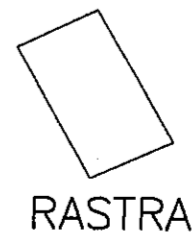

RASTRA

COMPAÑIA MINERA MIMOSA
MINA LA UNION
SECTOR LA UNION

SITUADO EN: LA UNION
DISTRITO: 02 LA UNION
CANTON: 04 MONTES DE ORO
PROVINCIA: 06 PUNTARENAS

CURVAS DE NIVEL CADA METRO
SECTOR LA UNION

ARCHIVO
Curvas de nivel

FECHA
NOVIEMBRE 2009

ESCALA
INDICADAS

CHRISTIAN AVILA VILLEGAS
TOPOGRAFO ASOCIADO TA-7520